


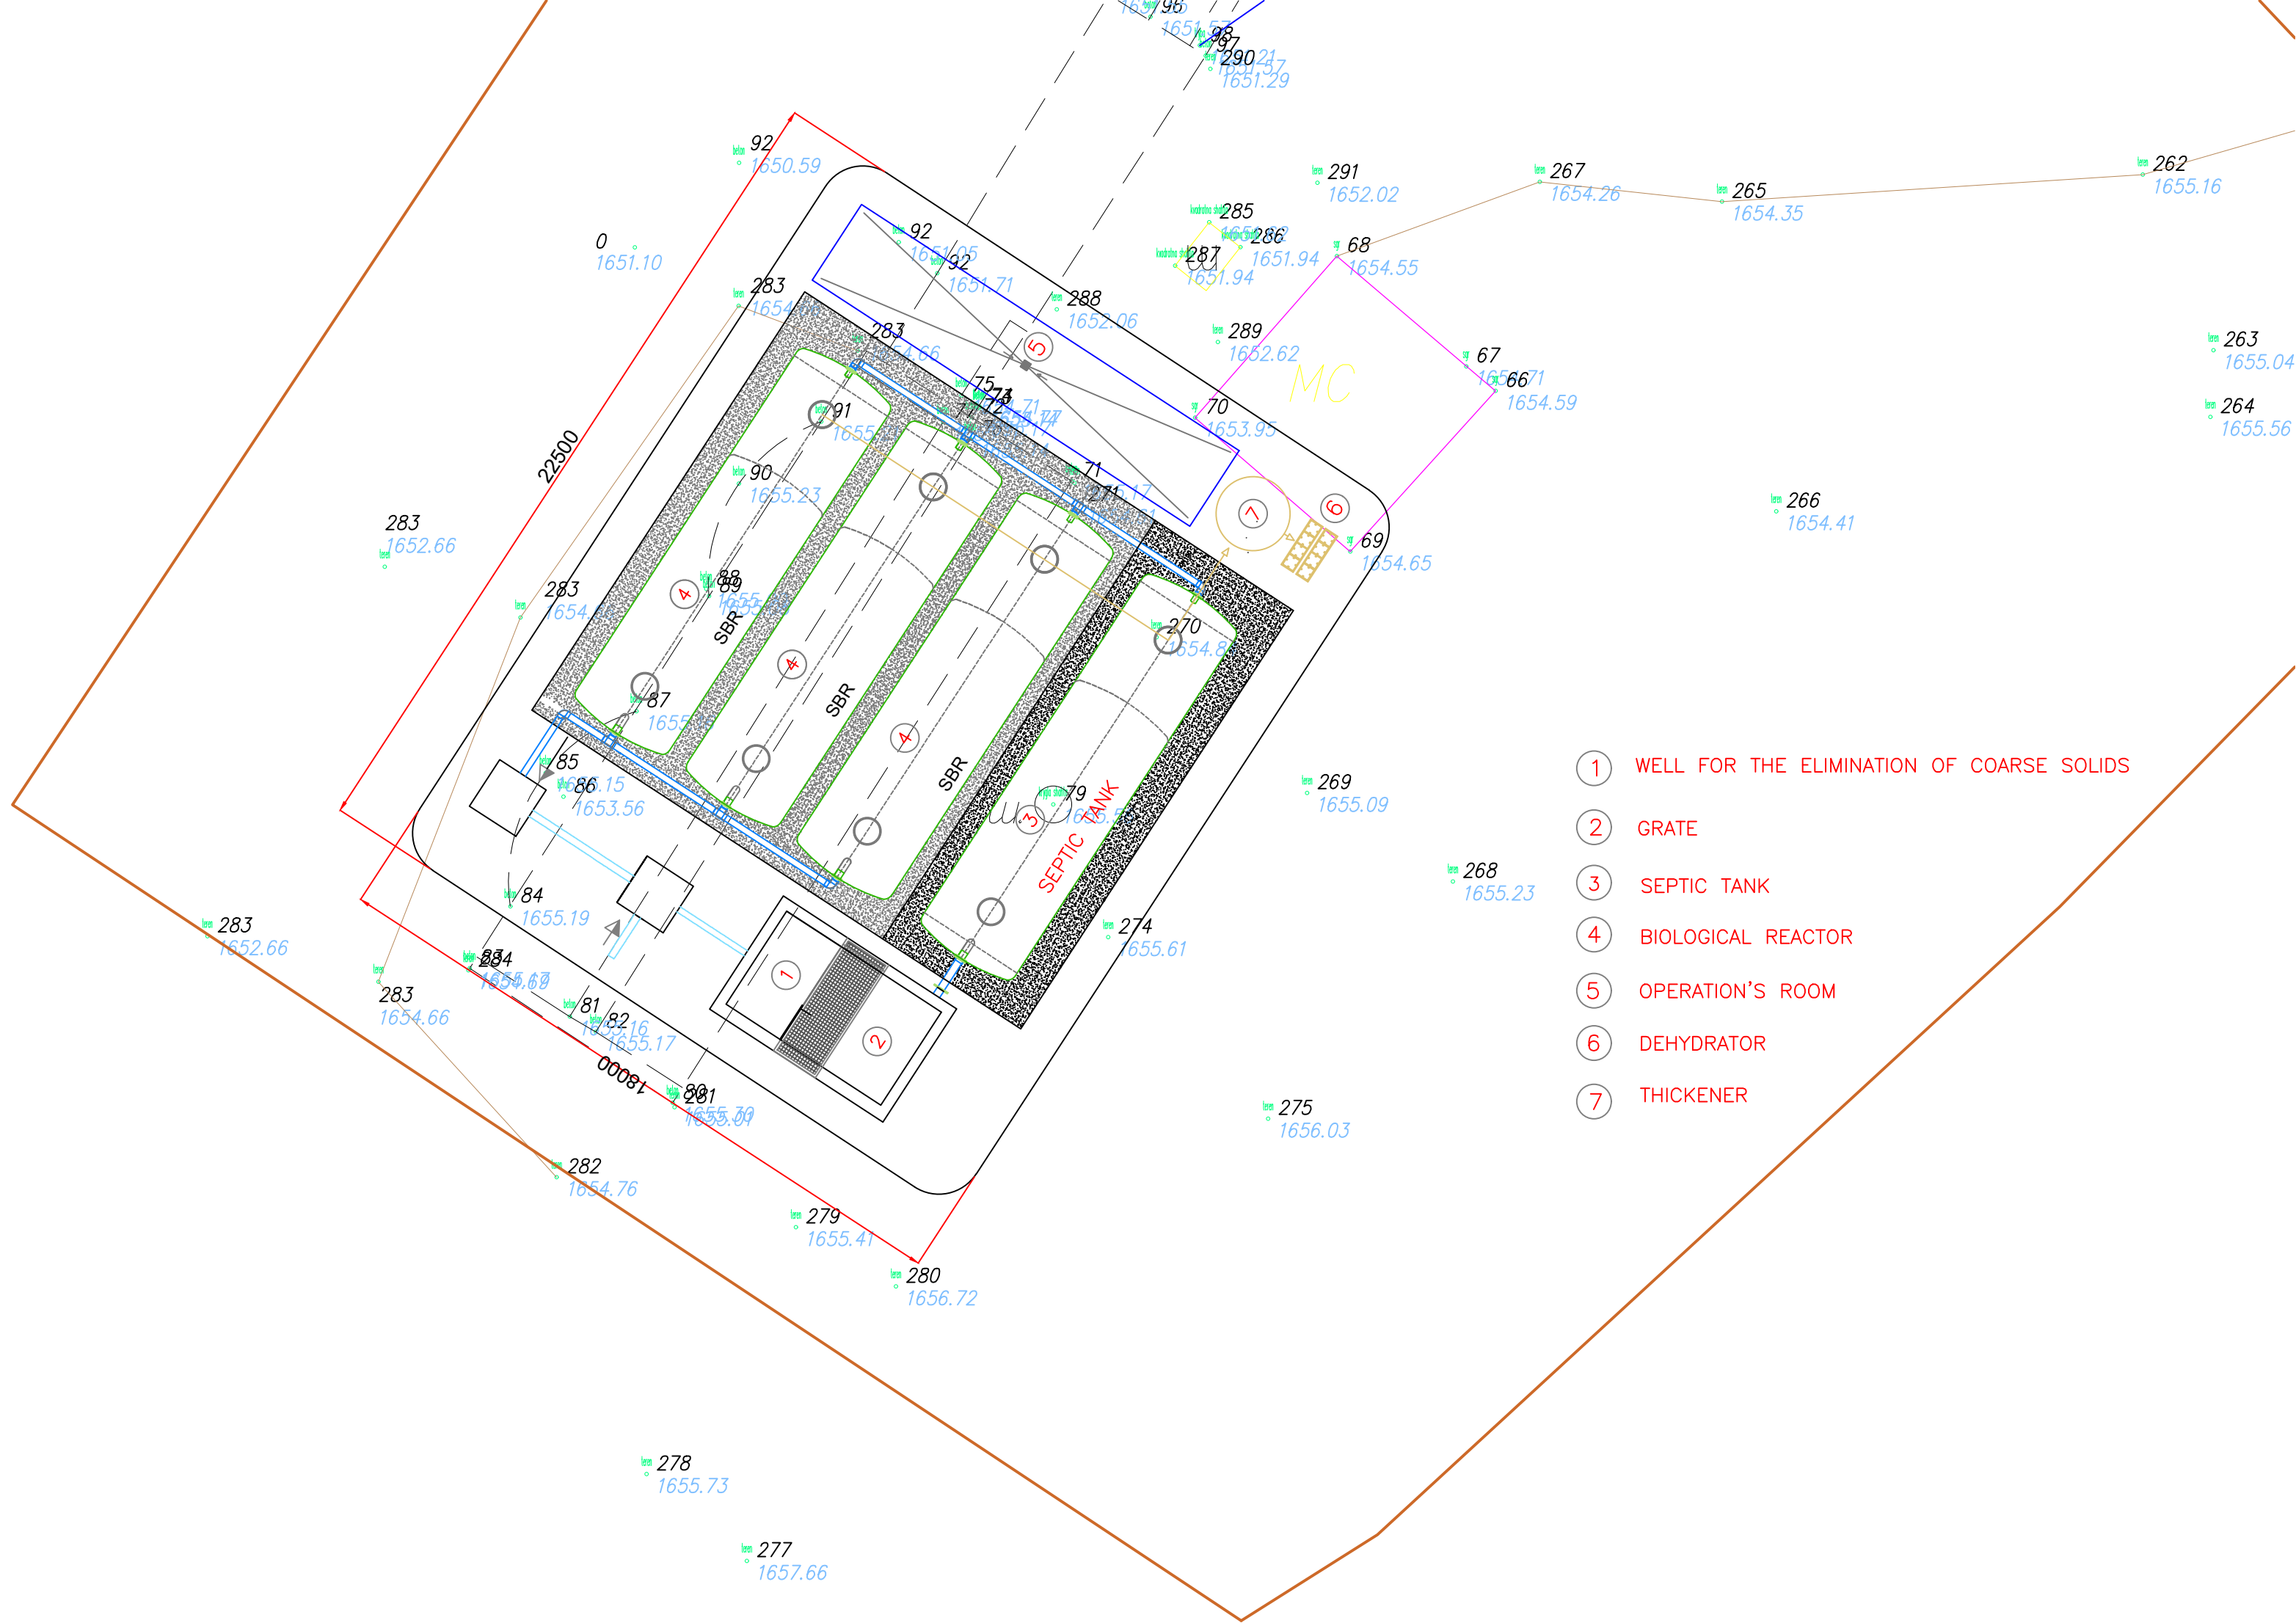

- ① WELL FOR THE ELIMINATION OF COARSE SOLIDS
- ② GRATE
- ③ SEPTIC TANK
- ④ BIOLOGICAL REACTOR
- ⑤ OPERATION'S ROOM
- ⑥ DEHYDRATOR
- ⑦ THICKENER